



ASSAM GRAMIN VIKASH BANK

(H.O. : G.S. Road, Bhangagarh, Guwahati -781005 Assam)

SORBHOG (SOR114) Branch

Date 19-08-2019

Reinvestment Plan Certificate

Receipt No. 773334 ^① pledged to the Regional Director, E.R.C, For... Months
NCFE, Bhutanagar, The Secretary (RESERVE)



The Bank undertakes to pay to Sri/Srimati VILL-NIZDAMAKA SORBHOG

of upon presentation and surrender of this certificate at this branch on or after 19-08-2024 a sum of Rs 9,42,799.00

(Rupees Nine Lakh Forty Two Thousand Seven Hundred Ninety Nine) only

subject to the rules of the Bank.

Issue Price 7,00,000.00

Account No 7114140025504

Rate of Interest 6.00 %


Name of the Nominee

Lien against Lien vacated on

For ASSAM GRAMIN VIKASH BANK



NOT TRANSFERABLE

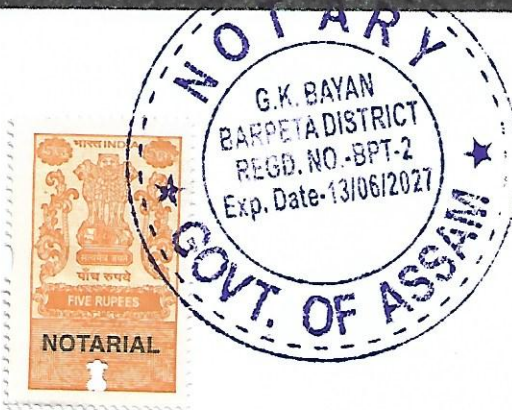

Notarized

Gunajit Kr. Bayar
31/3/23
NOTARY: BARPETA



ASSAM GRAMIN VIKASH BANK

(H.O. : G.S. Road, Bhangagarh, Guwahati -781005 Assam)

SORBHOG (SOR114)

Branch

Date..... 19-08-2019

Reinvestment Plan Certificate

Receipt No.



pledged to the Regional Director, ERD For..... 40 Months
GE, Bhubaneswar the Secretary (ENDOWMENT FOOD) *

* SALARY ACCOUNT BARNAGAR B.E.D

The Bank undertakes to pay to Sri/Srimati.....

SORBHOG

NOT TRANSFERABLE

of upon presentation and surrender

of this certificate at this branch on or after 19-08-2024 a sum of Rs. 6,73,427.00

(Rupees Six Lakh Seventy Three Thousand Four Hundred Twenty Seven) only

subject to the rules of the Bank.

5,00,000.00

Issue Price.....

Account No . 7114140025498


Rate of Interest..... 6.00 %

Name of the Nominee.....

Lien against.....

Lien vacated on.....

For ASSAM GRAMIN VIKASH BANK

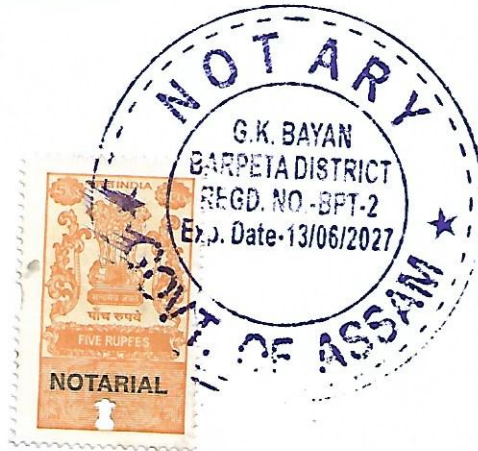

Notarized

Gunajit Kr. Bayan.
NOTARY; BARPETA

	2	3	4	5	6	7	8	9	10	11	12	13	14	15	16
5	Tarali Das 12.08.1986		OBC	Asstt. Prof.	Yes, 50.57%	No (56)	Yes, G.P.-3.56	No	Education	No	No	7yrs.	7yrs.	20.09.2013	12.09.2013 12.10.2013
6	Jyotismita Das 06.08.1990		Gen.	Asstt. Prof.	Yes, 69.5%	No	Yes, CGPA 7.52/10	No	Education	No	No	5yrs.	5yrs.	01.10.2015	04.10.2015
7	Dorathi Bhartwaj 01.04.1992		Gen.	Asstt. Prof.	No	No	No	Yes, P.Arts 73.37%	Drama	No	No	4yrs.	4yrs.	03.12.2016	08.12.2016
8	Kamal Deury 05.02.1991		Gen.	Asstt. Prof.	No	No	No	Yes, M.F.A 71%	Fine Arts	No	No	3yrs.	3yrs.	26.02.2017	02.03.2017
9	Ramjan Ali 01.07.1993		Gen.	Asstt. Prof.	No	No	No	Yes, M.P.Ed. CGPA-8.22	Health & Physical Edn.	No	No	1yr.	1yr.	30.08.2019	07.09.2019
III	PART TIME T		NORMS												
10	Dipti Sikha Nath 31.05.1985		Gen.	Asstt. Prof.	Yes, 50%	No	No	Yes, Assamese 58.2%	MIL (Ass.)	Yes, Assamese	Yes	4 yrs	No	07.02.2022	07.02.2022

CERTIFICATE

- (i) This is to certify that the appointment of the above teaching staff has been made on the basis of recommendation of the Selection Committee constituted as per the policy of the UGC/the affiliating University/Affiliating Body.
- (ii) All appointments are on full-time and regular basis except those specified as part-time as per the NCTE norms. The academic staff of the institution (including part-time staff) is paid salary in such scale of pay as prescribed by the UGC/University/affiliating body from time to time through account payee cheque or as per advice into the bank account of employee specially opened for the propose. The supporting staff shall be paid as per the UGC/State Government/Central Government pay scale structure.
- (iii) The management of the institution shall discharge the statutory duties relating to pension, gratuity, provident fund, etc for its employees. The institution shall follow all the norms of the NCTE as amended from time to time.
- (iv) The reservation for SC/ST/OBC and other categories have been followed as per Government Norms.

Gholam Saricame
Name & Signature of the
Authorized Representative of the Institution
Date 24/08/2022

*verified with documents
submitted by me Principal.*
Dr. S. S. Talukder
Affiliation & Registration Branch
Gauhati University
Guwahati - 14

[Signature]
Name & Counter Signature with Seal of the
Registrar/Competent Authority of the Affiliating Body*



Notarized
G. Saricame
31/8/23
31/8/23
NOTARY, BARPETA
2 Apr 2023, 1:31 pm

TO BE SUBMITTED TO THE ERC, NCTE, BHUBANESWAR FORMAT FOR PARTICULARS OF STAFF

Session 2020-21

Name and address of the Institution: **Barmagar B. Ed. College, Sorbhog**

Course: **B. Ed**

Sl. No.	Name with Date of Birth Age	Attested photograph of the appointed staff	Whether SC/ST/OB C/Other Categor	Designation	B. Ed. Yes/No			M.A. (Education) Yes/No			Master's Degree in school subject Yes/No			Subject of Teaching	Ph. D. (Education/ Specify the subject) Yes/No	Passed UGC NET or equivalent Yes/No	Teaching Experience in Years	Teaching Experience in Recognized School/BED. College (Enclose experience certificate)	Date of initial appointment and NCTE Regulation under which he or she was appointed	Joining Date
					If yes, %age of Marks	If yes, %age of Marks	If yes, %age of Marks	If yes, %age of Marks & specify the subject												
1	2	3	4	5	6	7	8	9	10	11	12	13	14	15	16					
I DETAILS OF TEACHING STAFF																				
I(A) PRINCIPAL/HOD																				
1	Gholam Saruwar 01.03.1966		Gen.	Principal	Yes, 43.14%	No	Yes, 67.9%	Yes, Eng. 62.23%	Eng.	No	No	19yrs.	19 yrs.	31.10.2001	13.11.2001					
II LECTURERS/TEACHERS (NCTE NORMS)																				
1	Dr. Abdul Khaleque 01.02.1972		Gen.	Asstt. Prof.	Yes, 51%	No	Yes, 62.75%	No	Education	Yes, Education	No	20yrs.	20yrs.	19.08.1999	25.08.1999					
2	Moon Das 16.01.1973		Gen.	Asstt. Prof.	Yes, 50.42%	No	No	Yes, Math. 68.7%	Math.	No	No	20yrs.	20yrs.	22.09.2001	27.09.2001					
3	Raficul Islam 01.03.1968		Gen.	Asstt. Prof.	Yes, 50.28%	No	No	Yes, Hist. 60%	Hist./ S.Sc.	No	No	10yrs.	10yrs.	19.04.2010	27.04.2010					
4	Maynal Hoque 01.09.1972		Gen.	Asstt. Prof.	Yes, 52.71%	No	Yes, 56.75%	No	Education	No	No	7yrs.	7yrs.	20.09.2013	21.09.2013					

Handwritten notes:
 Assit. Prof. 52.71%
 Assit. Prof. 50.28%
 Assit. Prof. 56.75%
 Assit. Prof. 52.71%
 Assit. Prof. 50.28%
 Assit. Prof. 56.75%

Handwritten notes:
 Education
 Hist. S.Sc.
 Education

Cont. Piz



Handwritten signature:
 Notarised
 GUNJIT K. BAYAN
 NOTARY, BARPETA

List of Admitted Students for the Session 2019-20
Barnagar B. Ed. College, Sorbhog.

S No.	Name of the Student	Name of father	category	Gender	Qualifying Examination	%age of marks in the qualifying examination
1	AZMINA KHATUN	ALTAB HUSSAIN	GEN	F	B.Sc.	76.17
2	BEGUM TASLIMA AKHTAR JINNA	BADAR HUSSAIN	GEN	F	B.Sc.	58
3	BINITA DAS	BRAJA MOHAN DAS	OBC/MOBC	F	M.A.	6.65(CGPA)
4	DAISI DAS	TARANI KANTA DAS	OBC/MOBC	F	B.A.	69.71
5	DHIRAJ PATHAK	JAGANNATH PATHAK	OBC/MOBC	M	B.Com.	55.12
6	DIBARU GOYARY	DUKHARU GOYARY	ST(PLAINS)	M	M.A.	57.2
7	DUBORI BURAGOHAIN	GHANA KANTA BURAGOHAIN	OBC/MOBC	F	B.Sc.	72.21
8	DULU MONI BARUAH	NABAKANTA BARUAH	OBC/MOBC	F	M.A.	74
9	DUNUMITA BARMAN	RABEN BARMAN	OBC/MOBC	F	B.A.	72.23
10	ELIZA KHATUN	MD ABDUL KARIM	GEN	F	M.A.	64.2
11	HENA SULTANA	ABDUL HAKIM AHMED	GEN	F	B.A.	57
12	HIMASRI BARUAH	MATIRAM BARUAH	OBC/MOBC	F	B.A.	56.82
13	HIRAMBA RAY	BHABEN RAY	OBC/MOBC	M	B.Sc.	58.09
14	JEBINA PARBIN ALAM	JAHERUL ALAM	GEN	F	B.A.	67.2
15	JERIFA NASRIN	ABDUR RAHIM KHAN	GEN	F	M.A.	55
16	JESMINA AHMED	JOMIR UDDIN	GEN	F	M.A.	8.2(CGPA)
17	JINJIRI BRAHMA	MALSING BRAHMA	ST(PLAINS)	F	B.Sc.	59.18
18	JOYNAL HOQUE	HATEM ALI	GEN	M	M.Com.	66.17
19	KAPIL DAS	KESHAB DAS	GEN	M	B.Sc.	51.76
20	MAMUNI SUTRADHAR	TARANI KANTA SUTRADHAR	SC	F	B.A.	51.7
21	MANIKAZAM MUNNI	HURMUZ ALI AHMED	GEN	F	B.Sc.	68.65
22	MANIKHA DAS	HIRANYA DAS	GEN	F	B.A.	70.4
23	MATIA FARJANA EYSMIN	MOZAFFOR HUSSAIN	GEN	F	M.A.	70
24	MUSKAN AHMED	YAKUB ALI	GEN	F	B.Sc.	57.56



G.K. BAYAN
BARPETA DISTRICT
R.G.D. NO. -BPT-2
Exp Date-13/06/2021

Notarized


G.K. BAYAN
23/3/23
Gurajit Kr. Bayan,
NOTARY, BARPETA

[Signature]

Principal,
Barnagar B.Ed.College, Sorbhog.

PRINCIPAL
BARNAGAR B. Ed COLLEGE
SORBHOG

	Name of the Student	Name of father	category	Gender	Qualifying Examination	%age of marks in the qualifying examination
25	NARGISH MALLIK	SALAUDDIN MALLIK	GEN	F	B.Sc.	70
26	NIBEDITA MAZUMDAR	HARENDRA NATH MAZUMDAR	GEN	F	M.A.	65.75
27	NOOR HUSSAIN	ISMAIL HUSSAIN	GEN	M	B.A.	62.76
28	PAPARI SARMA	RABIN SARMA	GEN	F	B.A.	69.06
29	PARISHMITA KALITA	BABUL KALITA	GEN	F	B.Sc.	65.76
30	PINKI DEVNATH	SUBAL DEVNATH	OBC/MOBC	F	M.Com.	64.85
31	PINKI MANI DAS	DILIP DAS	SC	F	B.A.	70
32	PRATYASHI DEKA	DURGE DEKA	GEN	F	B.A.	66.1
33	PRITISHA GOSWAMI	UDAY GOSWAMI	GEN	F	M.A.	57.5
34	PRIYANKA SHAW	PANNALAL SHAW	SC	F	B.A.	65
35	REEMAMONI RAY	TARANI KANTA RAY	OBC/MOBC	F	M.A.	70
36	RIJUWANA PARBIN	ABDUL WAHAB	GEN	F	M.A.	73.43
37	RINKU RAJKUMAR	BIR CHANDRA RAJKUMAR	OBC/MOBC	M	B.A.	71.38
38	RUMI MAZUMDAR	ANIL KUMAR MAZUMDAR	OBC/MOBC	F	B.A.	57
39	RUPATHI GOYARI	GANESH GOYARI	ST(PLAINS)	F	B.A.	51.17
40	SALMA SHAMIM AHMED	HASMAT ALI	GEN	F	B.A.	70.11
41	SARASWATI BRAHMA DAIMARY	GOJEN BRAHMA DAIMARY	ST(PLAINS)	F	B.Sc.	64
42	SHAMSUN NAHAR	SHAMSUL HOQUE	GEN	F	M.Sc.	70.05
43	SHILPA SUTRADHAR	BADAL SUTRADHAR	SC	F	M.A.	7.1(CGPA)
44	SHUBHANKAR BARMAN	BHUSHAN BARMAN	SC	M	B.Sc.	64.6
45	SULEN RAMCHIARY	GANTHIA RAMCHIARY	ST(PLAINS)	M	B.A.	49.7
46	SWARJI GOYARY	RABISWAR GOYARY	ST(PLAINS)	F	B.Sc.	54.97
47	TASMINARA AHMED	JAMAL UDDIN AHMED	GEN	F	M.A.	63
48	TULIKA BORO	DHIRENDRA NATH BORO	ST(PLAINS)	F	B.Sc.	56.41
49	TUNUJA BASUMATARY	KISTO BASUMATARY	ST(PLAINS)	F	B.Sc.	63.29
50	ZAHIDA KHATUN	ABDUL AZIZ	GEN	F	B.A.	66.82

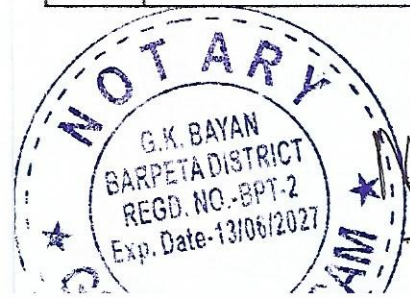

Notarized

Gunajit Kr. Bayan,
BARPETA

[Signature]

Principal,
Barnagar B.Ed.College, Sorbhog.

PRINCIPAL
BARNAGAR B. Ed COLLEGE



GOVERNMENT OF ASSAM
OFFICE OF THE CIRCLE OFFICER::BARNAGAR REVENUE CIRCLE::SORBHOG.

Ref. - No. 3879/14-15

Dated: - 13 /07/2015

Land Possession Certificate

This is to certify that the allotted land measuring 4B-3K-17Ls covered by dag No. 575/709 of village Niz-Damka, Mouza Damak Chaka Bausi under Barnagar Revenue Circle, Sorbhog in the District of Barpeta, Assam is in the possession of Barnagar B.Ed. College and the college is located on the Dags mentioned above. The mentioned area of land is in the possession of said College. The land is used for Educational purpose.

Schedule of Land:-

Area: -	4B-3K-17L
Dag No: -	575/709
Village: -	Niz- Damka
Mouza: -	Damaka Chaka Bausi



W
Circle Officer
Barnagar Revenue Circle
Sorbhog


Notarized

G.K. Bayan
21/3/23
Gunajit Kr. Bayan,
NOTARY; BARPETA




Cont. has to be the same copy
Barpetta
Gunajit Kr. Bayan,
 NOTARY: BARPETA


GROUND FLOOR PLAN

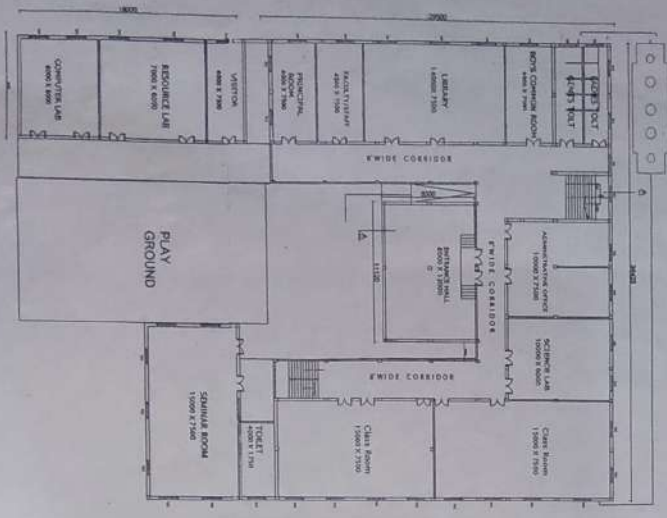

FIRST FLOOR PLAN

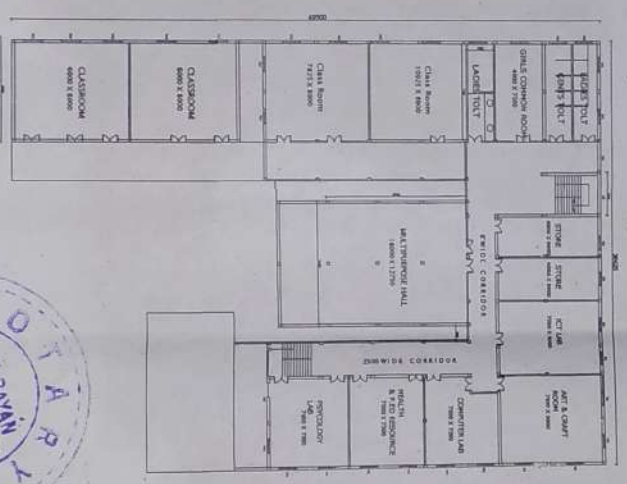


ROOF PLAN

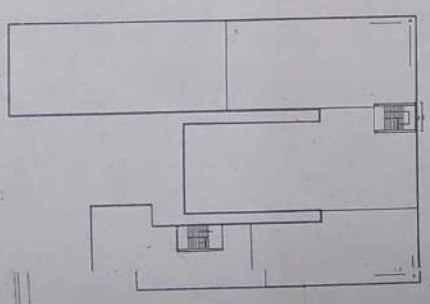











FRONT ELEVATION



SECTION A-A

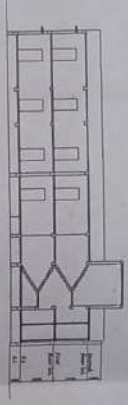

SITE PLAN

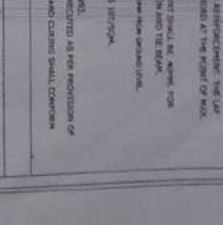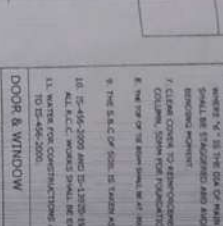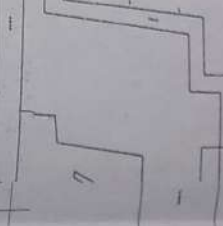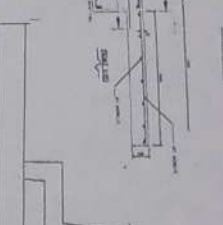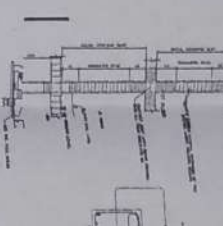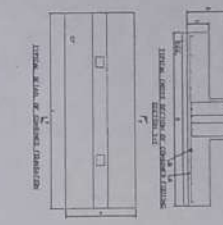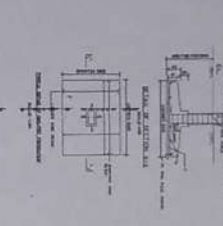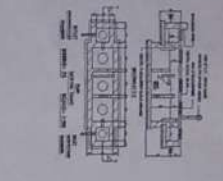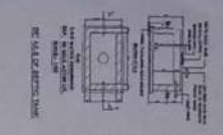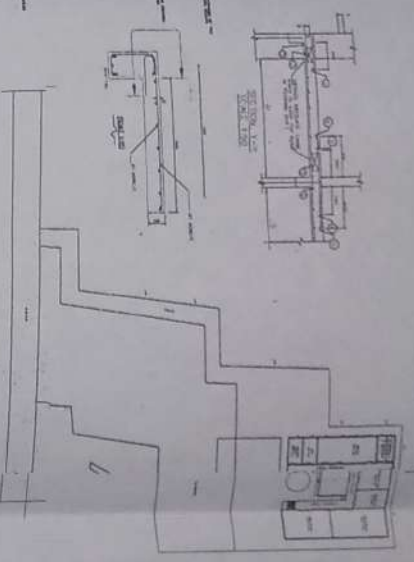

AREA STATEMENT

MARKED	SCOPE	SIZE	MARKED	SIZE
D.1	1200 X 1200	W.1	1500 X 1100	
D.2	900 X 2100	W.2	900 X 1300	
D.3	700 X 2100	W.3	1500 X 2000	
G.0	ALL GRABED	ST	ST GLASSING IN	

LAND AREA - 5551.83 sqm/597560 sqft
 GROUND FLOOR AREA - 1050 sqm/11250 sqft
 FIRST FLOOR AREA - 1055 sqm/11325 sqft
 TOTAL FLOOR AREA - 2105 sqm/22575 sqft

AS BUILT SCALE: 1:100

EXISTING BUILDING OF BANJARAN & ED COLLEGE, BARPETA DISTRICT, ASSAM. THE SOCIETY OF BANJARAN EDUCATIONAL, TRAINING AND DEVELOPMENT SOCIETY. VILL. INC. CHINRAI PO - Saritong PS - Saritong Dist. - Saritong Assam Pin 781313

CERTIFICATE OF ARCHITECT


I hereby certify that the above plan and specifications are in accordance with the provisions of the Assam Building Act, 1956 and the Assam Building Rules, 1957. I have also verified the measurements and the area of the building and the site. I have also verified the compliance of the building with the provisions of the Assam Building Act, 1956 and the Assam Building Rules, 1957. I have also verified the compliance of the building with the provisions of the Assam Building Act, 1956 and the Assam Building Rules, 1957.

Signature of Architect
 ARCHITECT
 14/01/2024

Signature of Notary
 NOTARY
 14/01/2024

AP/PA
 D/S/DP/A


- NOTES:
1. This drawing is based on Architectural plan and site plan.
 2. All dimensions are given in feet and inches.
 3. All materials and workmanship shall be as per specification.
 4. All water supply and sewerage shall be as per specification.
 5. The floor level shall be as per specification.
 6. The roof level shall be as per specification.
 7. The site level shall be as per specification.
 8. The floor level shall be as per specification.
 9. The site level shall be as per specification.
 10. The floor level shall be as per specification.
 11. The site level shall be as per specification.

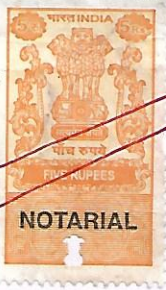

BUILDING COMPLETION CERTIFICATE

I, Ar. Arpan Das Gupta do hereby certify that that the institution namely **BARNAGAR B ED COLLEGE** situated at **VILL Niz-Damaka PO—Sorbhog PS-Sorbhog Dist: -Barpeta Assam-Pin-781317** have personally inspected the land and building mentioned in the statement below and the same is based on the registered documents, data measurements and specifications found in the site.

1	Name of the Society/Trust	BARNAGAR EDUCATIONAL TRAINING AND DEVELOPMENT SOCIETY
2	Name of the Institution	BARNAGAR B ED COLLEGE
3	A certificate from the competent authority to the effect that the society sponsoring the instruction has transferred and vest the title of the land and building in the name of the Institution as per clause 8(7) of the NCTE Regulations, 2009 (also as per NCTE Regulations, 2014) Note: Clause 8(7) (iv) of the NCTE Regulations, 2009 provides that 'the society sponsoring the institution shall be required to transfer and vest the title of the land and building in the name of the institution within a period for six months from the date of issue of formal recognition order under sub-regulation (11) of Regulation,7. However, in case, the society fails to do so due to local laws or rules or bye-laws, it shall intimate in writing with documentary evidence, of its inability to do so.'	A copy of the certificate is required to be enclosed by all recognized institutions within a period six months from the date of issue of Formal recognition order under sub-regulation (11) of Regulation,7 of the NCTE Regulations, 2009. Copy Enclosed: YES/NO Not Applicable. Because the Land & Building is already in the Name of the Institution.
4	Location with khata /khasra/ Street No./Ward No., Name of the Place, Corporation / Municipality / Panchayat.	VILL Niz-Damaka PO—Sorbhog PS-Sorbhog Dist: -Barpeta Assam-Pin-781317
5	Date of Registration of Land	
6	Registered in the office of Sub-Registrar with Address	
7	The location of the land of the institution is in a single plot or different plot	YES, Single plot
8	If the location of the land of the institution is not in a single plot the distance of different plots be mentioned.	Not Applicable
9	Type of ownership of land	Ownership through Lease Deed
10	Building plan approved by (address of Corporation / Municipality / Panchayat/any	Office of Assistant Engineer PWD Barpeta Building Sub Division Barpeta

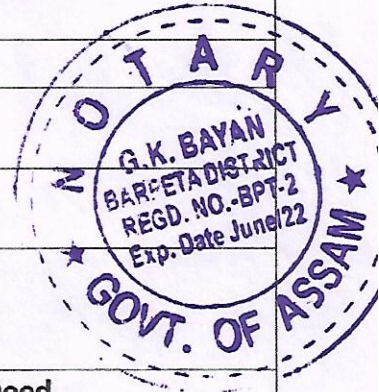

Notarized

Ar. Arpan Das Gupta
31/03/22
Gunajit Kr. Bayan,
NOTARY; BARPETA

	other Govt. Agency			
11	Year of construction	2015 onwards		
12	Purpose for which the building is being used / proposed to be used	To run BARNAGAR B ED COLLEGE		
13	Electricity connection No.	DTR-029 Cust no- 06000004179 Sub Div-Sorbhog		
	Telephone connection No.			
14	Total land area of the institution	5551.83 sqmt/597560 Sqft		
	Total built up area of the institution	2105 Sq.Mt / 22658 Sq.Ft.		
15	Details of construction of building (Roofing – pl. mention RCC / Asbestos / Tiled / any other pl. Specify)		Area	Roofing
		Ground Floor	1050Sq.Mt.	RCC
		First Floor	1055 Sq.Mt.	RCC
		Total Built up Area	2105 Sq.Mt / 22658 Sq.Ft.	RCC
16	Details of Land Use Certificate for Educational purposes from the concerned Govt. authorities/any other govt. local body details thereof.	Date of issue of Certificate : 13/07/2015 Issued by : Circle Officer Barnagar Revenue circle, Sorbhog Assam		

On verification of the above on site, I hereby certify that:-

(i) The Land & Building of the institution is exclusively meant for running teacher training programme. The institution campus, building, furniture etc. is barrier free. There is no temporary structure, asbestos/tin sheet sheds available in the building. Safeguard against fire hazard has been provided in all parts of the building

(ii) The Building of the institution is constructed keeping in view the provisions and bye-laws of the building construction as per the Bureau of Indian Standards and the same is structural safe and secure to run the Teacher Training course.

(iii) The construction of the building is completed in all respects and the building is structurally sound to be used for Educational purposes and having the load bearing capacity as per the latest Indian Standards.

(iv) This is to certify that the building has been completed in all respects as per the plan submitted to NCTE.

Arpan Das Gupta
ARPAN DAS GUPTA
 Arch (J.U) MTRP (BESUS) A.I.A. A.I.T
 Registered Architect
 CA/2011/51075

Signature with Seal

Name of the approved/authorized Engineer/ Architect	Ar. Arpan Das Gupta
Designation	CA/2011/51075
Office Address	Cb207 Action Area-I Newtown Kolkata-700156



Notarized
Ar. Arpan Das Gupta
2/3/22

Gunajit Kr. Bayan,
NOTARY; BARPETA

Certified by the competent Govt. Authority/Local Govt. Body

Ranjit Kr. Saha
12/02/2021

Asstt. Executive Engineer, P.W.D.
Barpeta Bulding Sub-Division
Barpeta

Ranjit Talukdar
15/02/21

Signature with Seal

Name of the competent authority	Ranjit Talukdar
Designation	Gaonbudha
Office Address	Nijdamka, Charge No 23 Damka Chakabausi

Countersigned by the Authorized representative of the management of the Institution

Gulam Saruwar

Signature with Seal

Principal
Barnagar B.Ed. College
Sorbhog

Name of the authorized representative of the society/trust	Gulam Saruwar
Designation	Principal
Name of the Institution	Barnagar B.Ed. College
Office Address	Vill- Niz-Damaka, PO- Sorbhog, Dist.- Barpeta, Pin-781317, Assam



Notarized

G.K. Bayan
21/3/22

Gunajit Kr. Bayan,
NOTARY; BARPETA

Upgradation and maintenance clearance of website

1 message

Main Uddin <ceo@indilens.com>
To: Principal BBED <barnagarbed@gmail.com>

1 April 2023 at 11:11

To
Principal , Barnagar B. Ed College
Sorbhog, Barpeta, (Assam)

Dear Sir

We have been approached by the in-charge to upgrade your official website as per UGC & NCTE. We have done the above mentioned to act as a web developer, and we are therefore writing to confirm that your website (<https://barnagarbed.org/>) has been updated as your desire and well maintained with all data as you are seeking.

If you are in need of any more upgrades of data or design, you can contact us anytime for the same. We are always ready to serve you as you desire.

With Regards

Main Uddin (B.Sc, B.Ed,B.Th, PGDCA, MBA)

CEO, Indilens Web Solutions

Web: <https://indilens.in>

Phone:(+91) 3666262149

Mobile: +91-9954639509



Notarized

Gunajit Kr. Bayan
18/11/23

Gunajit Kr. Bayan,
NOTARY: BARPETA

অসম চৰকাৰ



CERTIFICATE OF REGISTRATION OF SOCIETIES ACT XXI OF 1860

UAIN : RFS-RS/2021/00791

UBIN: 280/03795/NOPAN/3/2021

Issue No. 2223

Registration No. : RS/BAR-1/237/Z/119 of 2021-2022

I hereby Certify that **BARNAGAR EDUCATIONAL TRAINING AND DEVELOPMENT SOCIETY, Vill. Niz Damaka, Barnagar B.Ed. College, P.O. Sorbhog, P.O. Sorbhog, BARPETA, 781352** has this day been registered under the Societies Registration Act XXI of 1860.


Given under my hand at **GUWAHATI** on this **23/12/2021**

VALID UPTO: 22/12/2024

VALIDITY EXTENDED UP TO:

Place of issue: **GUWAHATI**

Date of issue: 26/12/2021

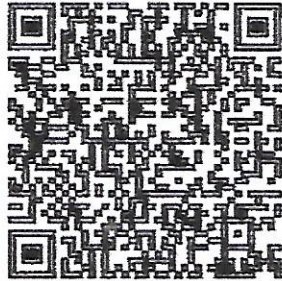


MALAVIKA CHOUDHURY ACS
REGISTRAR OF SOCIETIES
GUWAHATI, ASSAM

N.B.- Registered number of Societies should not be stated as Government registered. It is registered under S.R.Act, XXI of 1860.

*Please read carefully the rules written overleaf.

**This is a computer-generated certificate and it does not require a signature. This certificate can be verified by Application Ref. No. or the QR Code printed on it.

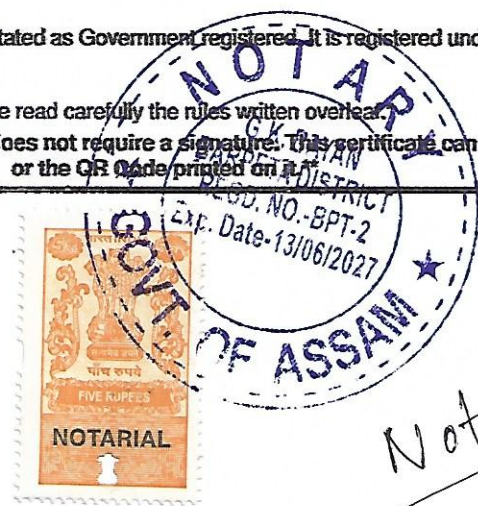

Notarized
Gunajiv Kr. Bayan
31/3/23
NOTARY: BARPETA

National Council for Teacher Education

Eastern Regional Committee

(A Statutory Body of the Govt. of India)

15, Neelakantha Nagar, Nayapalli, Bhubaneswar - 751012

Phone-(0674) 2562793, 2563252, 2563156, Fax: (0674) 2564873

F. ERC/NCTE/AS-S/N-6/2000/B.Ed.(Revised Order)/2015/31924 Date: 23/05/2015

ORDER

WHEREAS, in exercise of the powers conferred by sub-section (2) of Section 32 of the National Council for Teacher Education Act, 1993 (73 of 1993), and in supersession of the National Council for Teacher Education [Recognition Norms and Procedure] Regulations, 2009, the National Council for Teacher Education has notified the Regulations, 2014 on 01.12.2014.

2. **AND WHEREAS** the institution viz. **Barnagar B.Ed. College, Sorbhog, Barpeta, Assam-781317** was granted recognition for conduct of **B.Ed. course** of one year duration with an annual intake of 50 from the academic session 2001-2002 vide ERC order no. **ERC/7-19/2001/1659 dt. 15.06.2001**.

3. **AND WHEREAS**, the institution viz. **Barnagar B.Ed. College, Sorbhog, Barpeta, Assam-781317** has by affidavit dated **02.02.2015** consented to come under New Regulations 2014 and sought for one basic unit in **B.Ed. course**.

4. **AND WHEREAS**, it has been decided to permit the institution to have one basic unit of 50 students subject to fulfilling following conditions, namely,


1. The Endowment fund of Rs. 5 lakhs and Reserve fund of Rs. 7 lakhs kept in joint account with Regional Director of NCTE should be maintained perpetually. Loan raising against or mortgaging of FDR's shall not be done.

2. The institution shall comply with the various other norms and standards prescribed in the NCTE regulations, as amended from time to time.

3. The institution shall make admission only after it obtains affiliation from the examining body in terms of clause 8(10) of the NCTE (Recognition Norms & Procedure) Regulations 2014.

4. The institution shall ensure that the required number of academic staff duly approved by affiliating body for conducting the course should

two persons in position.

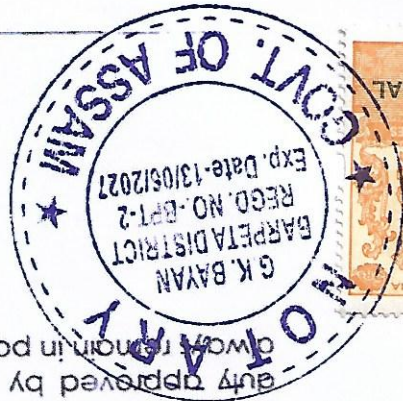


Suben

Contd...2

Notary

G.K. Bayan

Gunajit Kr. Bayan,
NOTARY, BARPETA

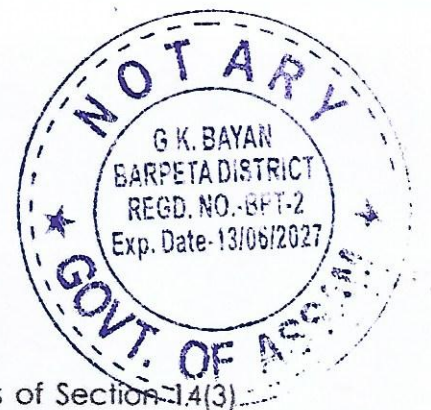

1/2/11

5. **Now therefore**, in the light of the above and in terms of Section-14(3) (a) of NCTE Act and in accordance with the Regulations, 2014, the Eastern Regional Committee, NCTE hereby grants recognition to **Barnagar B.Ed. College, Sorbhog, Barpeta, Assam-781317** for conducting **B.Ed.** Programme of **two** years duration with an intake of 50 for one basic unit of 50 students from the academic session **2015-2016**.

6. Further, the recognition is subject to fulfilment of other requirements as may be prescribed by NCTE from time to time and other regulatory bodies like UGC, affiliating University/ Body, the State Government etc. as applicable.

7. The institution shall submit to the Regional Committee a Self-Appraisal Report at the end of each academic year along with the statement of annual accounts duly audited by a Chartered Accountant.

8. The institutions shall maintain & update its web-site as per provisions of NCTE Regulations and always display following as mandatory disclosure:-


- a) Sanctioned programmes along with annual intake in the institution;
- b) Name of faculty and staff in full as mentioned in school certificate along with their qualifications, scale of pay and photograph.
- c) Name of faculty members who left or joined during the last quarter;
- d) Names of Students admitted during the current session along with qualification, Percentage of marks in the qualifying examination and in the entrance test, if any, date of admission, etc.;
- e) Fee charged from students;
- f) Available infrastructural facilities;
- g) Facilities added during the last quarter;
- h) Number of books in the library, journals subscribed to and additions, if any, in the last quarter;
- i) The affidavit with enclosure submitted along with application.
- j) The institution shall be free to post additional relevant information. If it so desires.
- k) Any false or incomplete information on website shall render the institution liable for withdrawal of recognition.

Subscribed

Contd...3

Notarized
G.K. Bayan
21/3/23
Gunajit Kr. Bayan,
NOTARY: BARPETA

11311

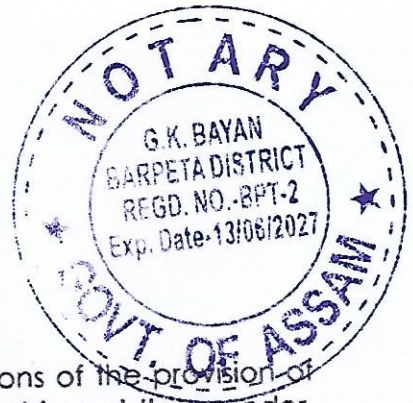

If the institution Contravenes any of the above conditions of the provision of the NCTE Act, Rules, Regulations and Orders made and issued there under, the institution will render itself liable to adverse action including withdrawal of recognition by the Regional Committee under the provisions of Section 17 (1) of the NCTE Act.

By Order,


Regional Director


The Manager
Government of India Press
Department of Publications (Gazette Section)
Civil Lines, New Delhi - 110054


To

The Principal
Barnagar B.Ed. College,
Sorbhog, Barpeta,
Assam-781317

Copy to:

1. The Commissioner & Secretary, Department of Education, Govt. of Assam, Capital Complex, Dispur, Guwahati, Assam - 781006
2. The Registrar, Gauhati University, Gopinath Bardoloi Nagar, Guwahati-781014
3. The Director, SCERT, Assam, Kahilipara, Guwahati, Assam - 781019
4. The Secretary, Dept. of School Education and Literacy, Ministry of Human Resource Development, Govt. of India, Shastri Bhawan, New Delhi - 110001.
5. The Under Secretary (CS) National Council for Teacher Education, Hans Bhawan, Wing-II, 1, Bahadurshah Zafar, New Delhi - 110002.
6. Office Order file/ Institution file.


Regional Director

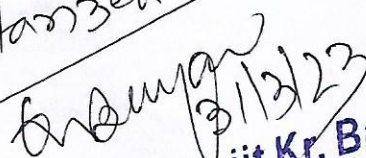Notarized

3/13/23
Gunajit Kr. Bayan,
NOTARY; BARPETA

GAUHATI UNIVERSITY

GOPINATH BARDOLOI NAGAR : GUWAHATI-14, ASSAM :: INDIA
website www.gauhati.ac.in; email registrar@gauhati.ac.in

Ref. No. GU/AFF/2022/

Date : _____

From: Dr. Hemanta Kr. Nath, M.A., Ph.D.
Registrar,
Gauhati University

To: The Regional Director,
NCTE, ERC,
G-7, Sector-10,
Dwarka, New Delhi- 110075

Ref: Your letter No. NCTE-Reg 1019/120/2022- Regulation Section- ERC/66018 dated 22.07.2022.

Sub: Submission of information in connection with filling of PAR submitted by the Principal, Barnagar B.Ed. College, Sorbhog, Barpeta-781317

Sir/Madam,

With reference to the above, I am submitting herewith the information in connection with PAR submitted by the Principal, Barnagar B.Ed. College, Sorbhog, Barpeta-781317

This is for your necessary action

Yours faithfully,
Sd/-

Registrar
Gauhati University


Memo No. GU/AFF/2022/ 5287-89 Date: 22/8/22

Copy for necessary information to:-


1. The Principal, Barnagar B.Ed. College, Sorbhog, Barpeta-781317
2. Office File.

Handwritten signature and date: 22/08/2022

Handwritten signature and date: 22/8/22
Registrar
Gauhati University

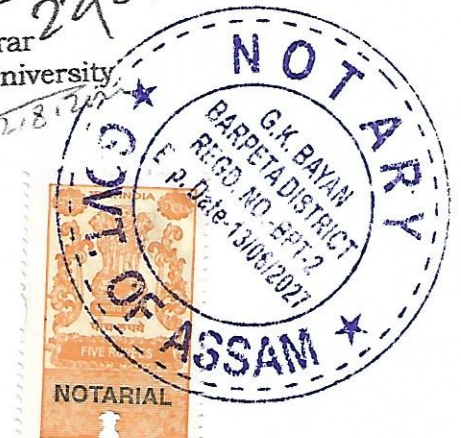

Notarized
Handwritten signature and date: Gurajit K. Bayan, 22/8/22
Gurajit K. Bayan,
Barpeta

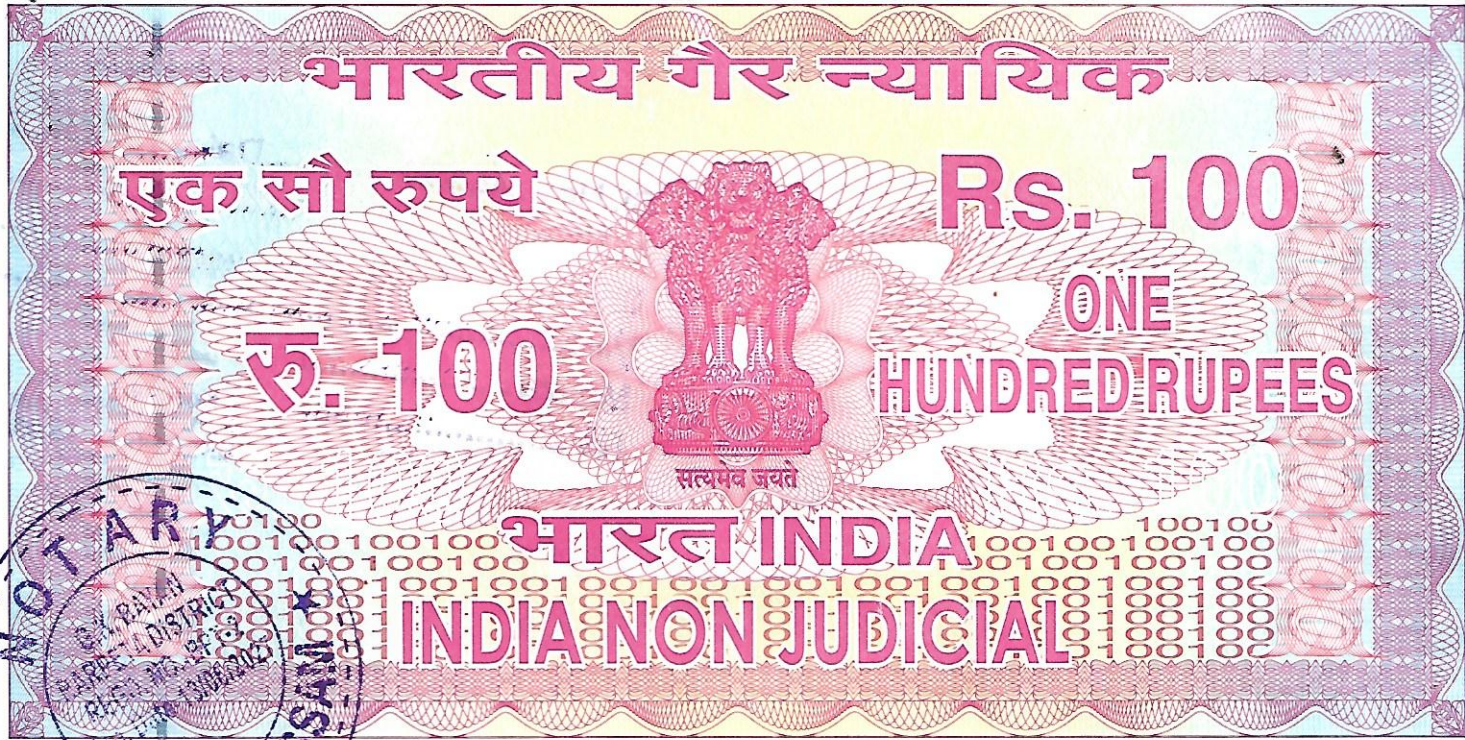

NO: 2537
dt. 31.3.23.

K 122633

PROFORMA FOR THE AFFIDAVIT

(This affidavit should be submitted on Rs. 100 non-judicial stamp paper)

I, **Hirendra Chandra Mazumdar**, the Secretary of institution "**Barnagar B. Ed. College**", Sorbhog, Barpeta, P.O. & P.S.- Sorbhog, Dist-Barpeta, Assam-781317 run by the Society **Barnagar Educational Training and Development Society**, do hereby solemnly affirmed as under:-

1. I state that list of faculties approved by affiliating body is enclosed with this affidavit.
2. I state that the Building Completion certificate and building plan is also enclosed with this affidavit.
3. I State that copy of Reserve fund and Endowment fund is enclosed here with the Affidavit.
4. I State that Society Registration Certificate and Website Update certificate is also enclosed here with this Affidavit.
5. I State that the admitted students list of session 2019-20 is also enclosed here with the Affidavit.

Hirendra Ch Mazumdar
Secretary
Barnagar B.Ed. College

G. Bayan
Gunajit Kr. Bayan.
NOTARY; BARPETA
contd-2

G. Bayan
31/3/23
Gunajit Kr. Bayan.
NOTARY; BARPETA

Identified by me
Navanika Mazumdar
Advocate
31.03.2023



-2-

6. I State that the land possession certificate is enclosed with this Affidavit.
7. I state that the above said information is true and correct as per my knowledge and nothing is concealed therefrom.
8. That, this affidavit shall be used as a piece of documentary evidence to ascertain the above noted facts and it will be produced before the concerning authority where and when required.

All the statements made in this affidavit are true to the best of my knowledge and belief and hence I put my signature here unto it on this ^{31st}..... day of March, 2023 at Barpeta.

Sworn and before me by the
deponent who is identified

by- Navanika Mazumdar

Advocate, Barpeta

31.03.2023

Navanika Mazumdar
Deponent

Secretary
Barnagar B.Ed. College
Sorbhog

Gunajit Kr. Bayan
31/3/23

- Gunajit Kr. Bayan.
NOTARY; BARPETA